


- ### CONSTRUCTION LEGEND
- ① PORTLAND CEMENT CONCRETE CURB AND GUTTER. PER SPPWC STD. PLAN 120, TYPE "A2-8" MODIFIED TO MATCH EXISTING ("W=3" AND 5")
  - ② 8" PORTLAND CEMENT CONCRETE ON 6" CRUSHED AGGREGATE BASE, TYPE II.
  - ③ SAWCUT AND REMOVE EXISTING CONCRETE PAVEMENT/ASPHALT PAVEMENT
  - ④ PORTLAND CEMENT CONCRETE DRIVEWAY, 4 IN. THICK.
  - ⑤ PORTLAND CEMENT CONCRETE SIDEWALK, 4 IN. THICK ON 4" CAB
  - ⑥ EXISTING CATCH BASIN TO BE RECONSTRUCTED PER DETAIL SECTION A-A ON SHEET 2.
  - ⑦ CONSTRUCT PARKWAY DRAIN PER SPPWC STANDARD PLAN 151-1 S=3", H= 4"
  - ⑧ REMOVE EXISTING ASPHALT CONCRETE PAVEMENT.
  - ⑨ 6" PORTLAND CEMENT CONCRETE PAVEMENT ON 4" CAB.
  - ⑩ ASPHALT CONCRETE PAVEMENT - VARIABLE THICKNESS (2" MIN.) SEE TYPICAL SECTION ON SHEET 2.
  - ⑪ RELOCATE/ADJUST WATER METER BOX TO FINISHED GRADE.
  - ⑫ ADJUST WATER VALVE CAN TO FINISHED GRADE.
  - ⑬ COLD MILL ASPHALT CONCRETE PAVEMENT 2" MIN.
  - ⑭ ADJUST EXISTING BELL MANHOLE TO FINISHED GRADE AS DIRECTED BY UTILITY COMPANY.
  - ⑮ ADJUST SEWER/STORM DRAIN MANHOLE TO GRADE.
  - ⑯ PORTLAND CEMENT CONCRETE CURB PER SPPWC STD. PLAN 120-1, TYPE A1-8.
  - ⑰ CONSTRUCT CURB RAMP PER SPPWC STD. PLAN 111-3, CASE A, TYPE 3.
  - ⑱ SAWCUT AND REMOVE EXISTING CONCRETE SIDEWALK.
  - ⑲ REMOVE EXISTING PARKWAY DRAIN WITHIN LIMITS SHOWN. CAP END WITH TWO LAYERS OF BRICK AND MORTAR.

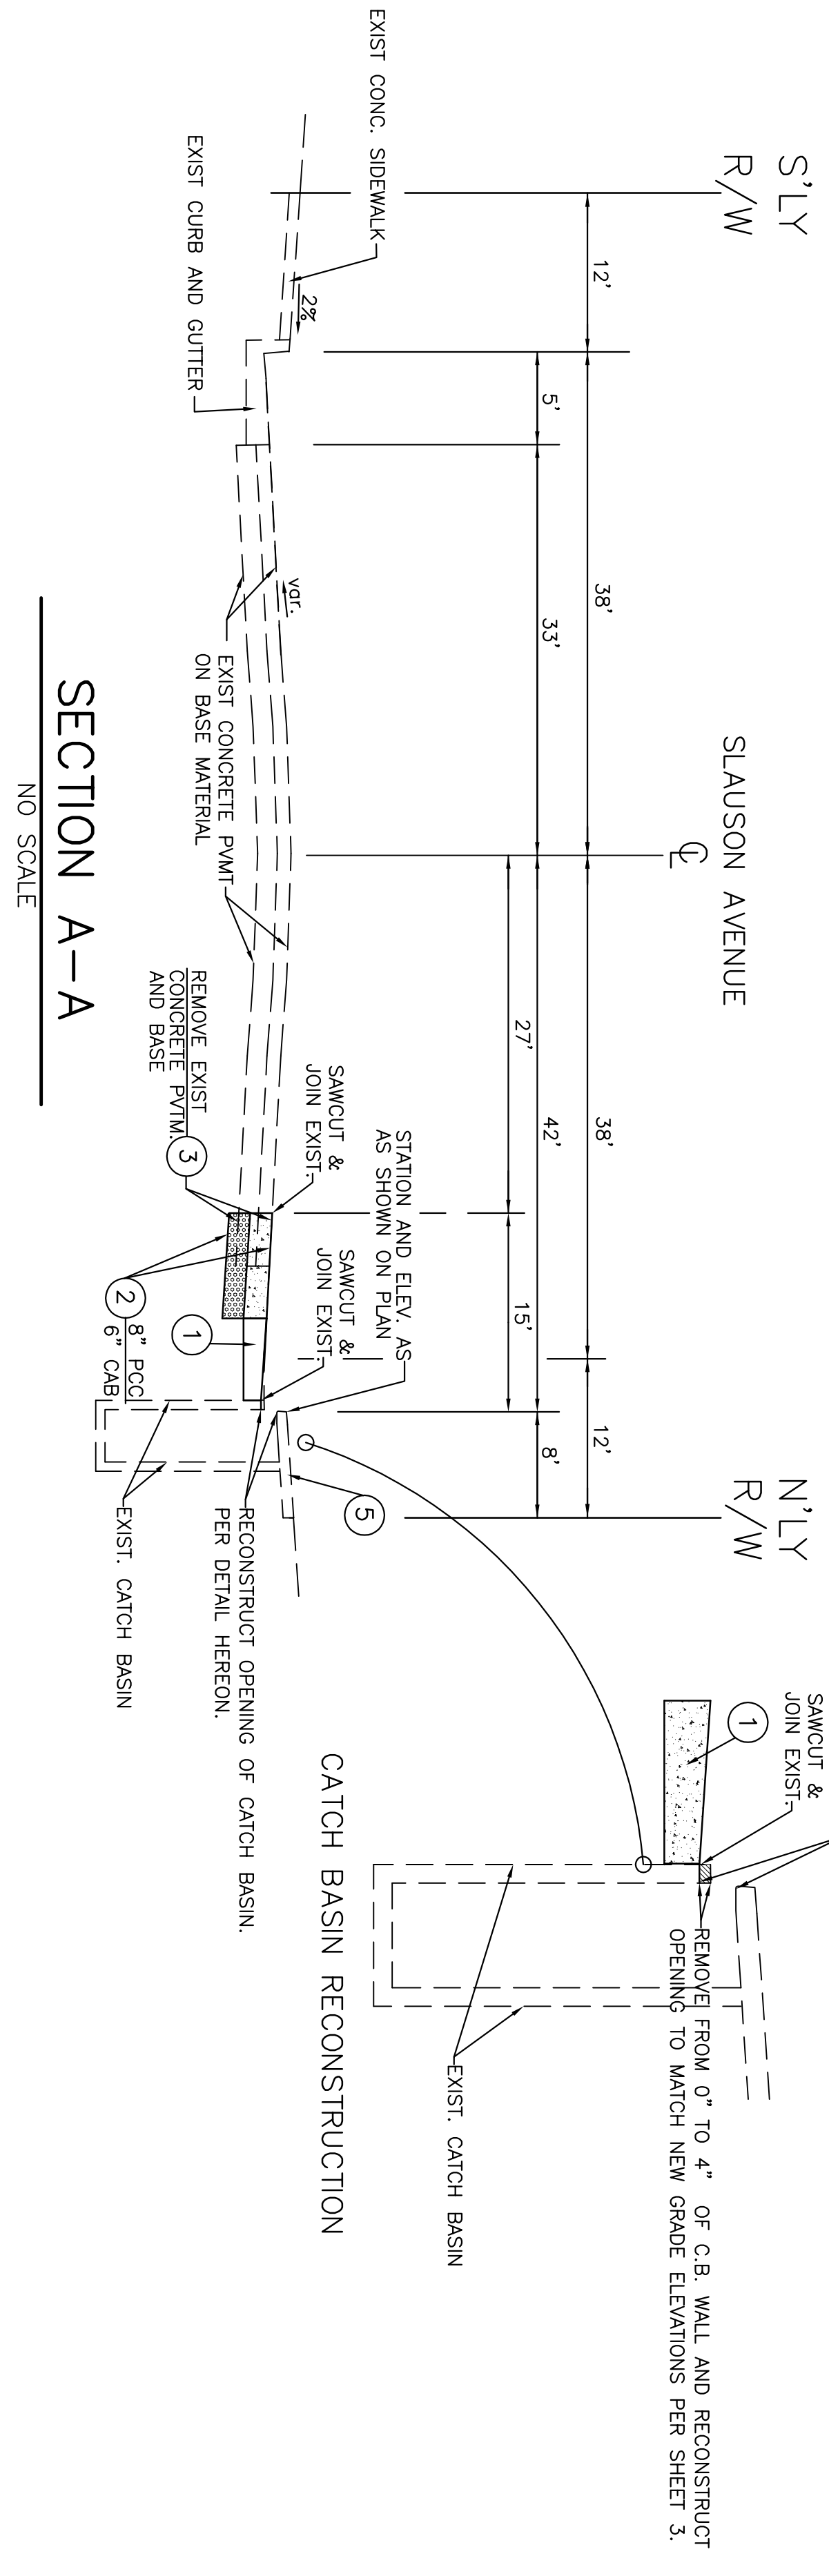

Underground Service Alert  
 Call: TOLL FREE  
 1-800-227-2600

**ATTENTION**  
 All utilities shown on this plan are based on available records. It shall be the sole responsibility of the contractor to verify the location, depth, and type of all utilities and to avoid damaging existing utilities during excavation.  
 FOR UNDERGROUND SERVICE ALERT CALL:  
 1-800-227-2600

NO.	REVISIONS	REVISED BY	APPROVED BY	DATE

CITY OF COMMERCE  
 COMMUNITY DEVELOPMENT DEPARTMENT  
 GARFIELD AVENUE AT SLAUSON AVENUE  
 CONCRETE INTERSECTION

TYPICAL SECTIONS, DETAILS & NOTES

SHEET 2 OF 4 SHEETS

DRWG. NO.