


SCALE: 1"=20'

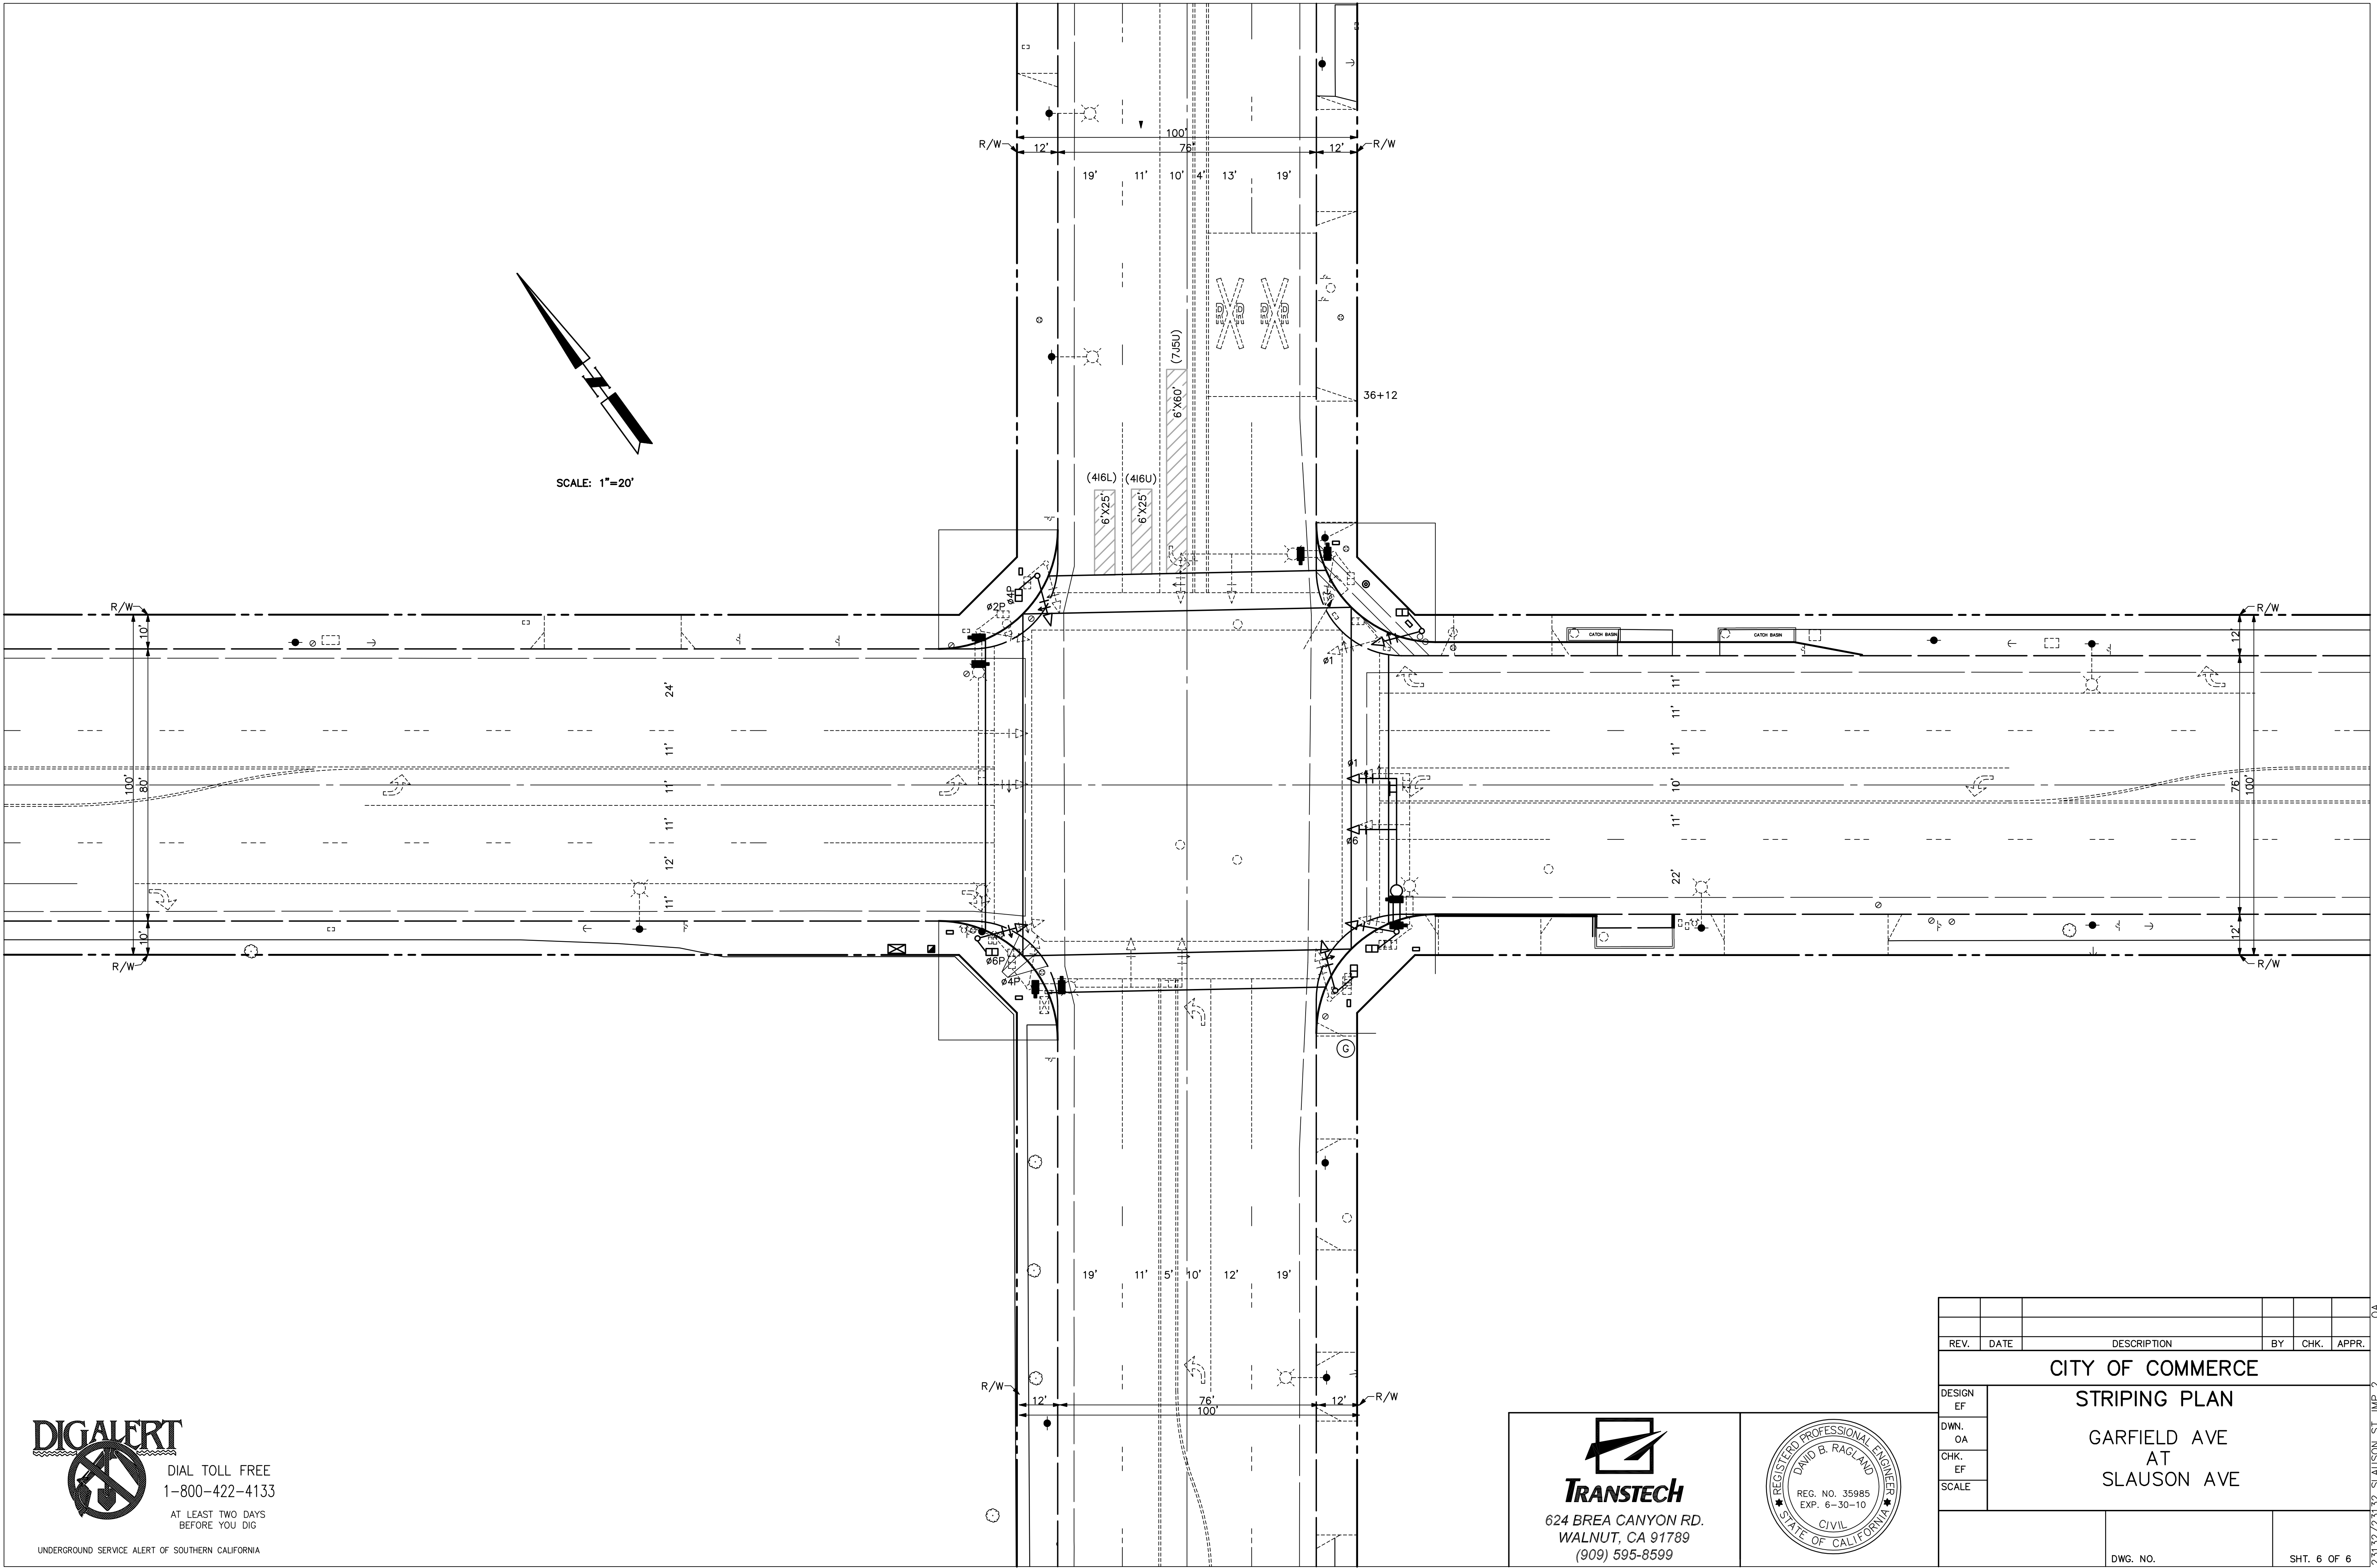

DIGALERT
 DIAL TOLL FREE
 1-800-422-4133
 AT LEAST TWO DAYS
 BEFORE YOU DIG
 UNDERGROUND SERVICE ALERT OF SOUTHERN CALIFORNIA

TRANSTECH
 624 BREA CANYON RD.
 WALNUT, CA 91789
 (909) 595-8599

REGISTERED PROFESSIONAL ENGINEER
 DAVID B. RAGLAND
 REG. NO. 35985
 EXP. 6-30-10
 CIVIL
 STATE OF CALIFORNIA

| REV. | DATE | DESCRIPTION | BY | CHK. | APPR. |
|-----------------------------------|------|-------------|-------------|------|-------|
| | | | | | |
| CITY OF COMMERCE | | | | | |
| STRIPING PLAN | | | | | |
| GARFIELD AVE AT SLAUSON AVE | | | | | |
| DESIGN EF | | | | | |
| DWN. OA | | | | | |
| CHK. EF | | | | | |
| SCALE | | | | | |
| DWG. NO. | | | SHT. 6 OF 6 | | |

06.30.05 23.12/23.12 SLAUSON ST. IMP 2 OA